

PLANTA TERREO

ESC. 1:100

7,23

2,96

7,43

5,67

4,17

7,05

1,96

2,62

2,84

1,75

2,89

2,72

4,37

0,89

1,28

0,90

2,66

3,80

1,75

1,13

0,90

1,76

1,76

3,80

1,90

105

5,02

6,25

90 x 210

5,53

200 x 220

250

100 x 40

150

80 x 210

1,06

80 x 210

1,17

80 x 60

1,42

80 x 210

2,72

145 x 120

95

































145 x 105

110

145 x 105

110

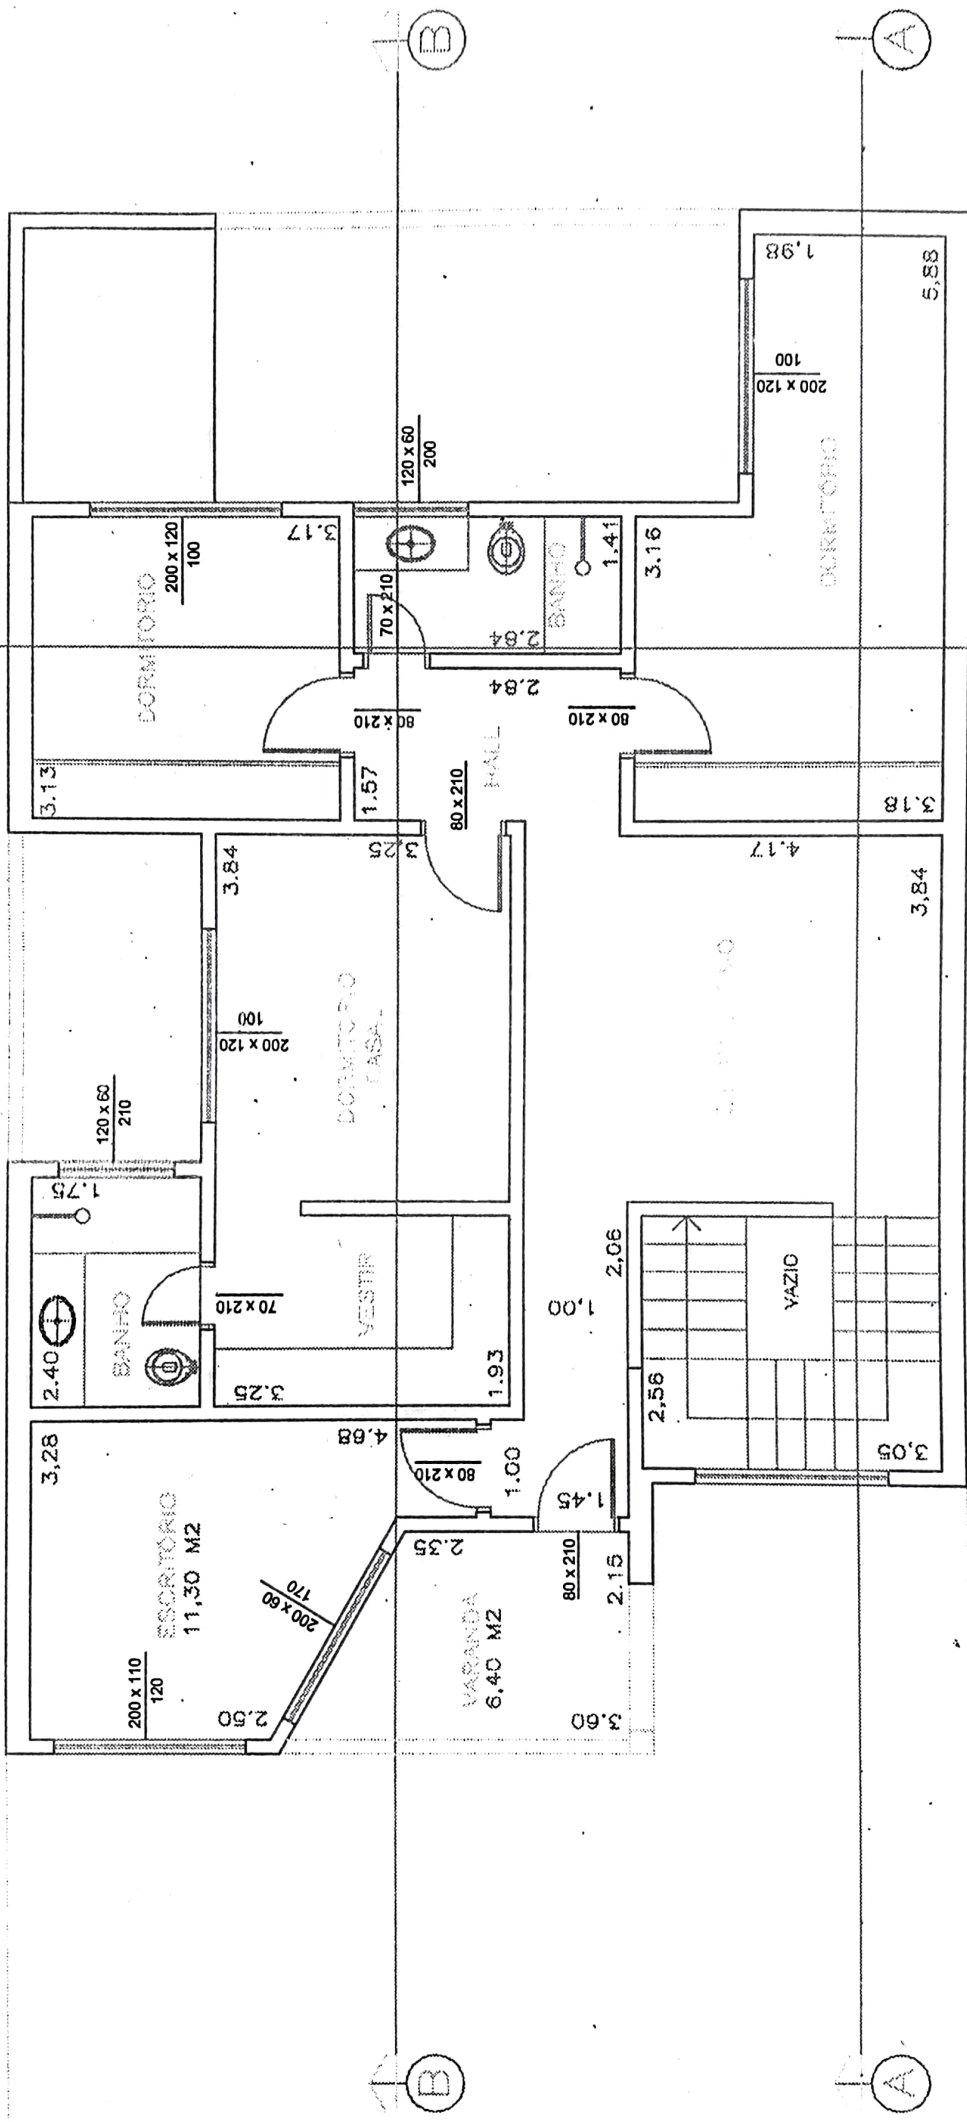


PLANTA SUPERIOR


ESC. 1:100

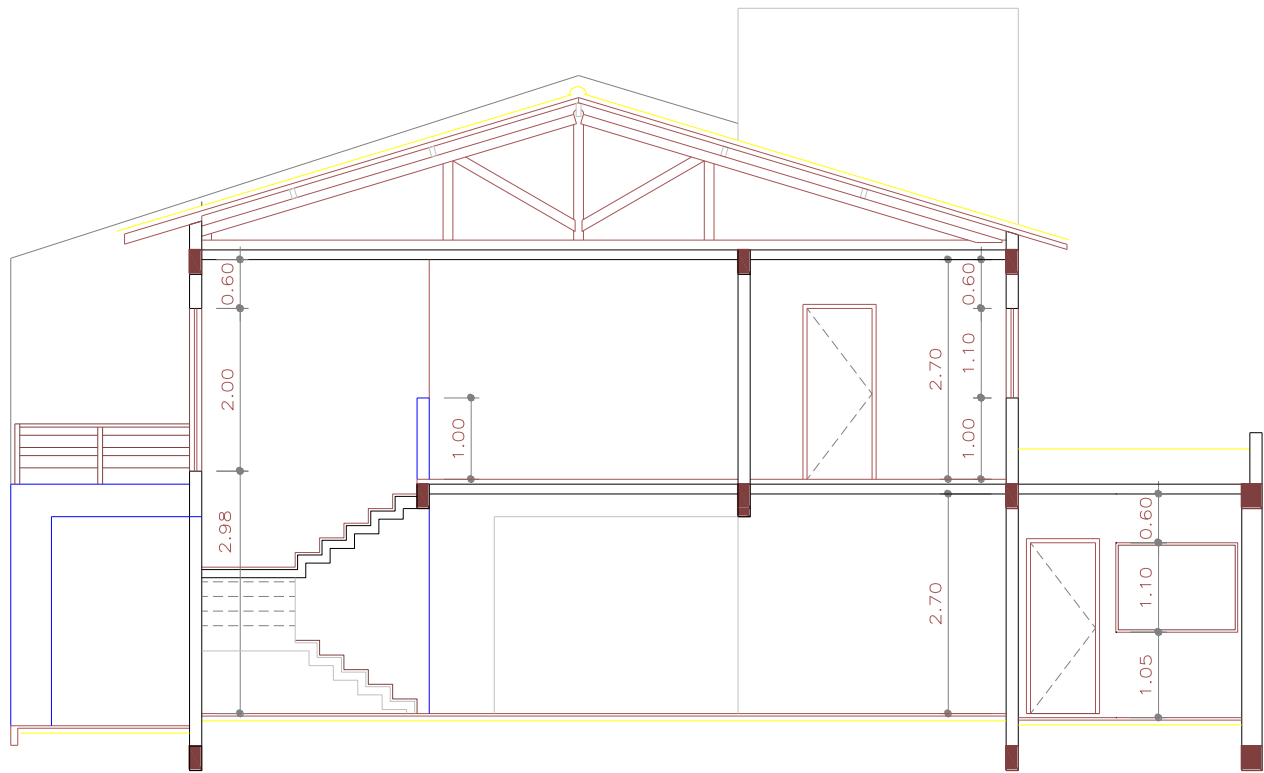


CORTE A

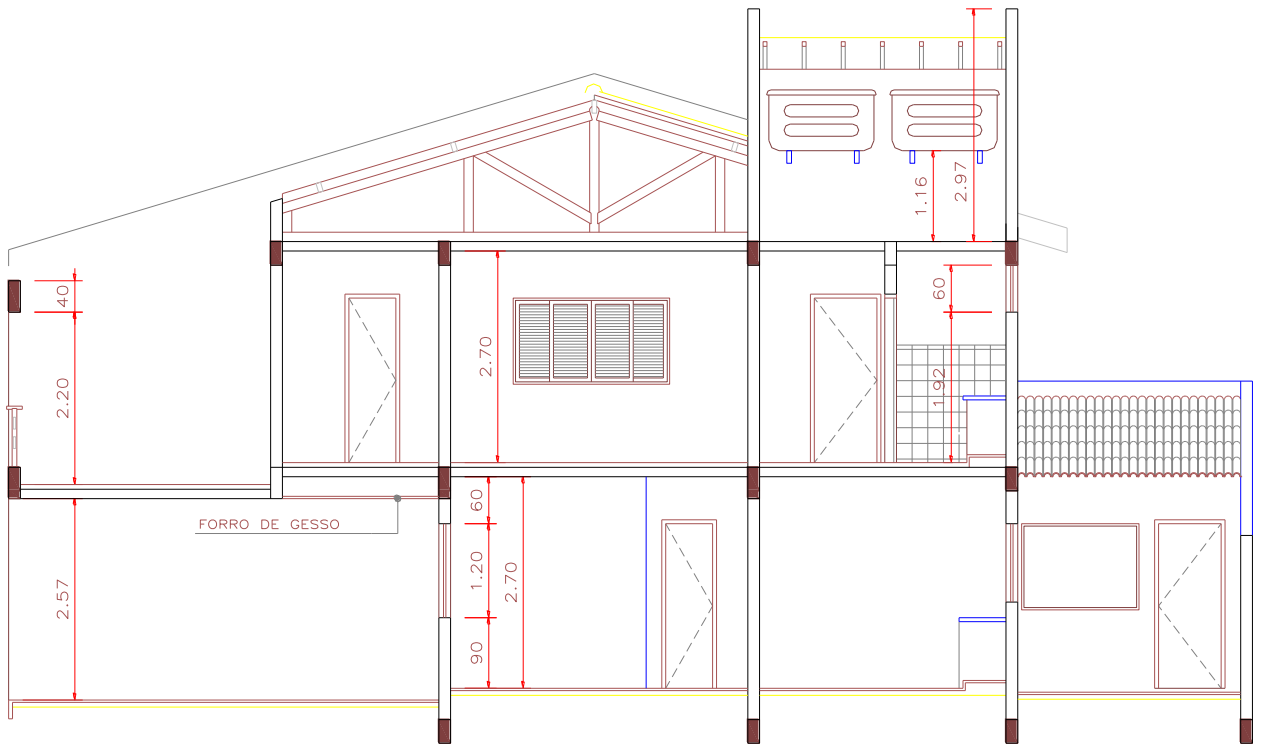

CORTE B

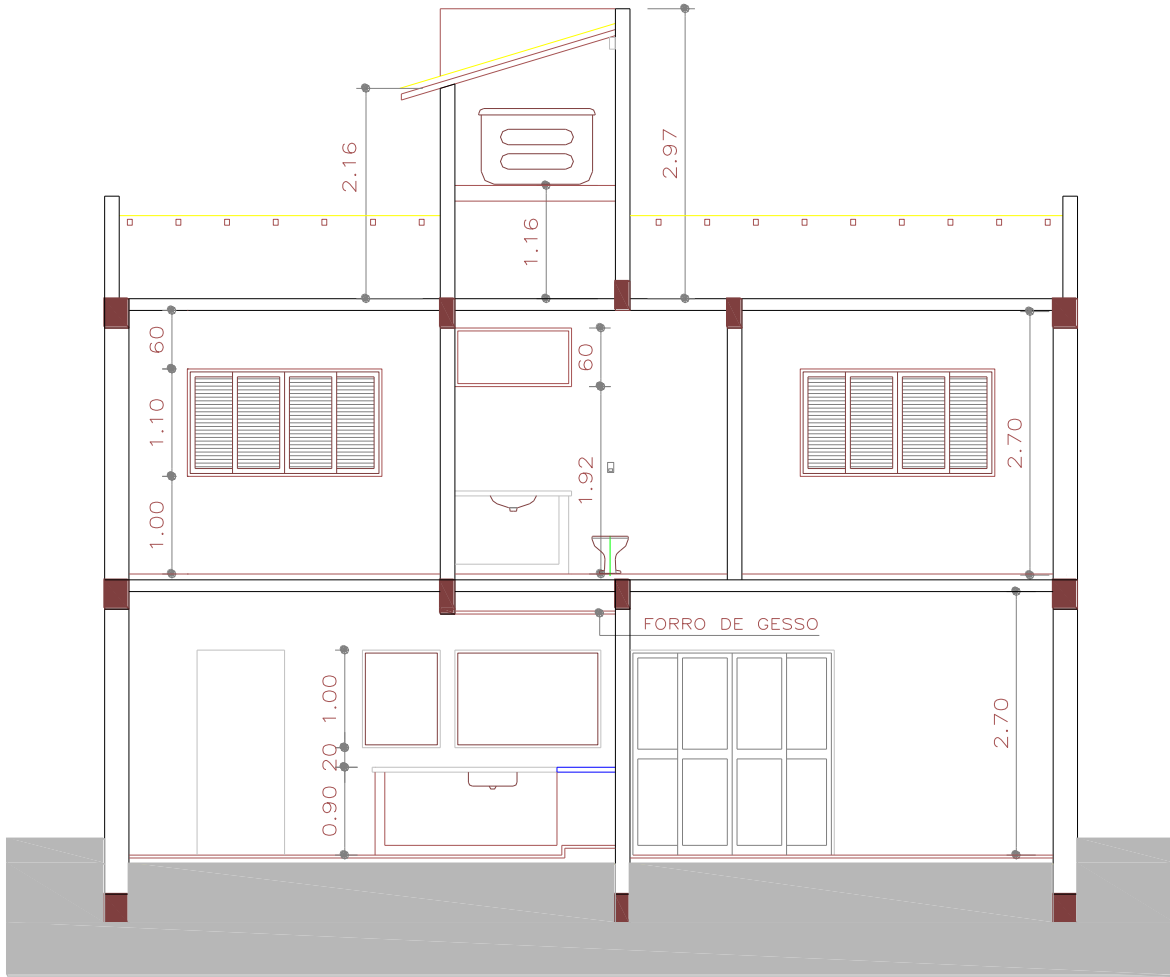


CORTE C

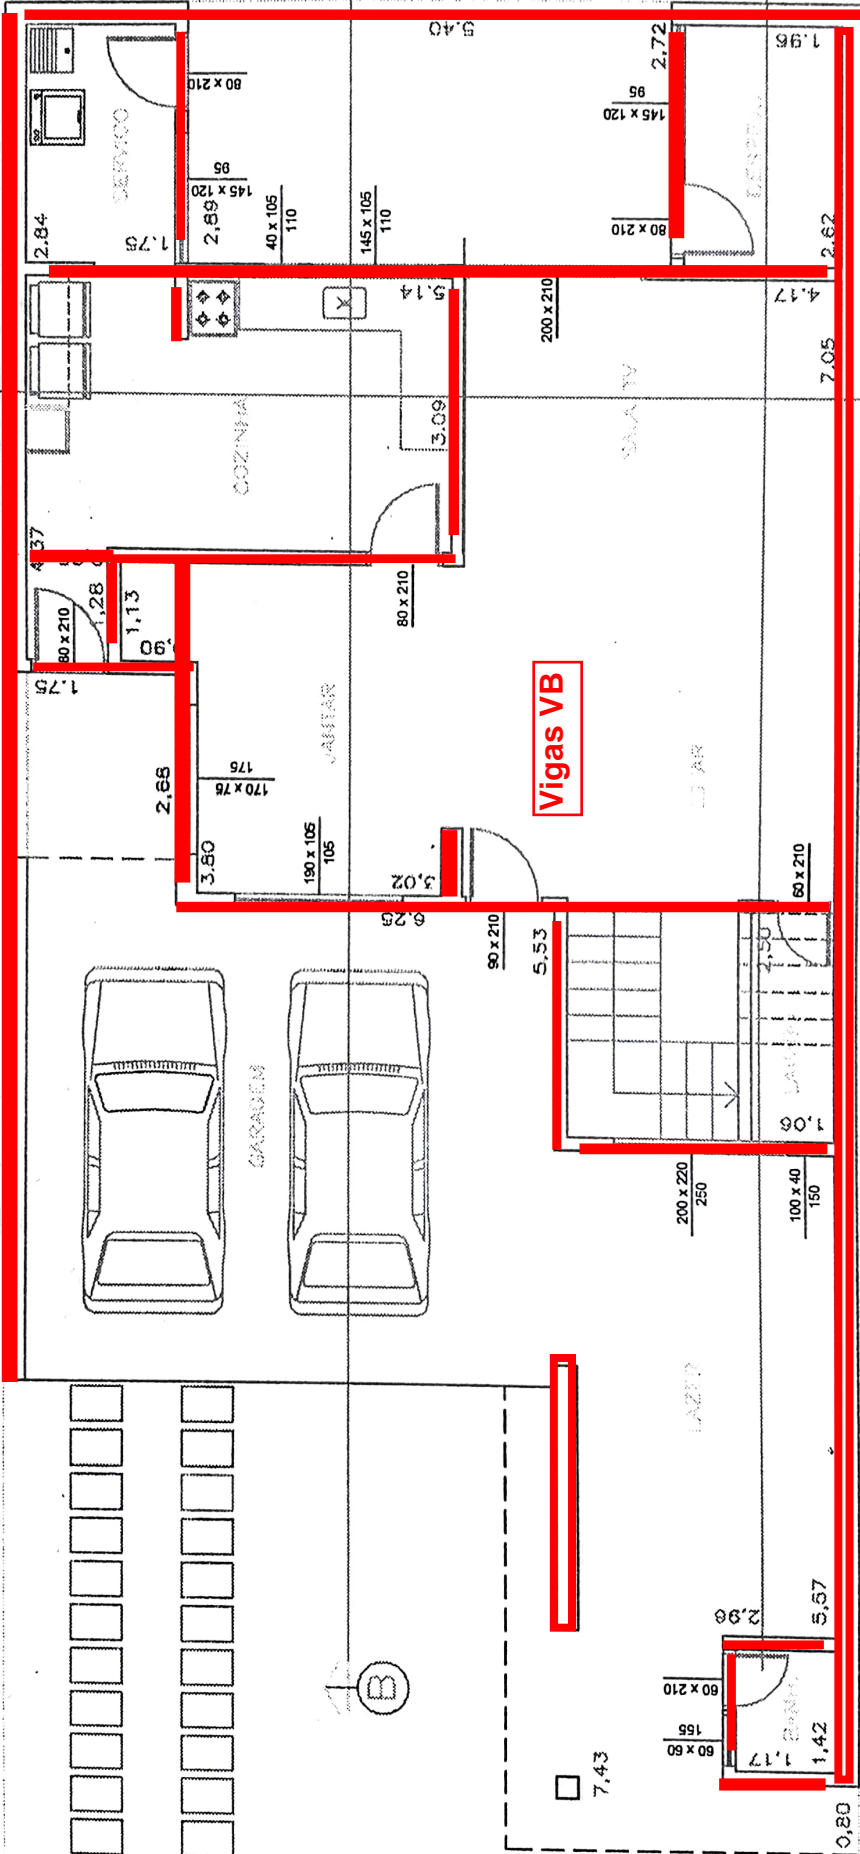



PLANTA TERREO

ESC. 1:100

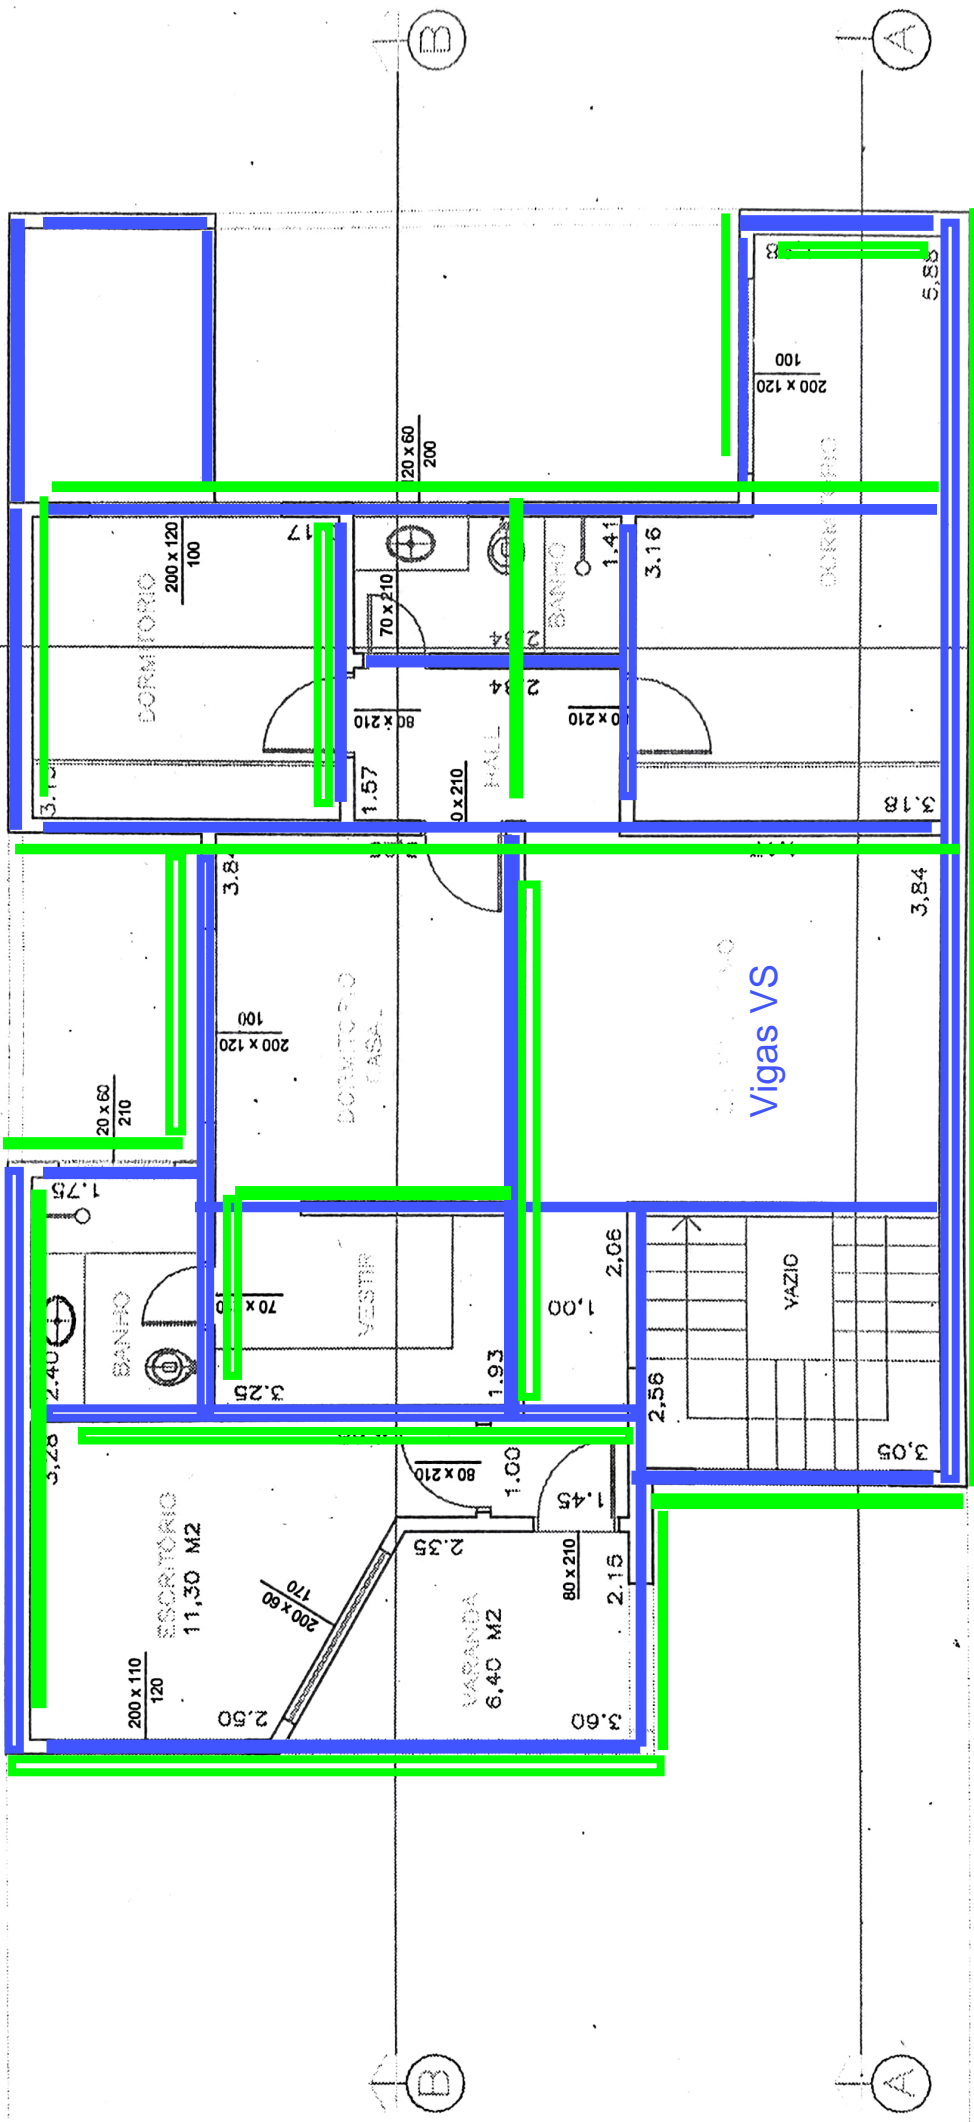


PLANTA SUPERIOR


ESC. 1:100

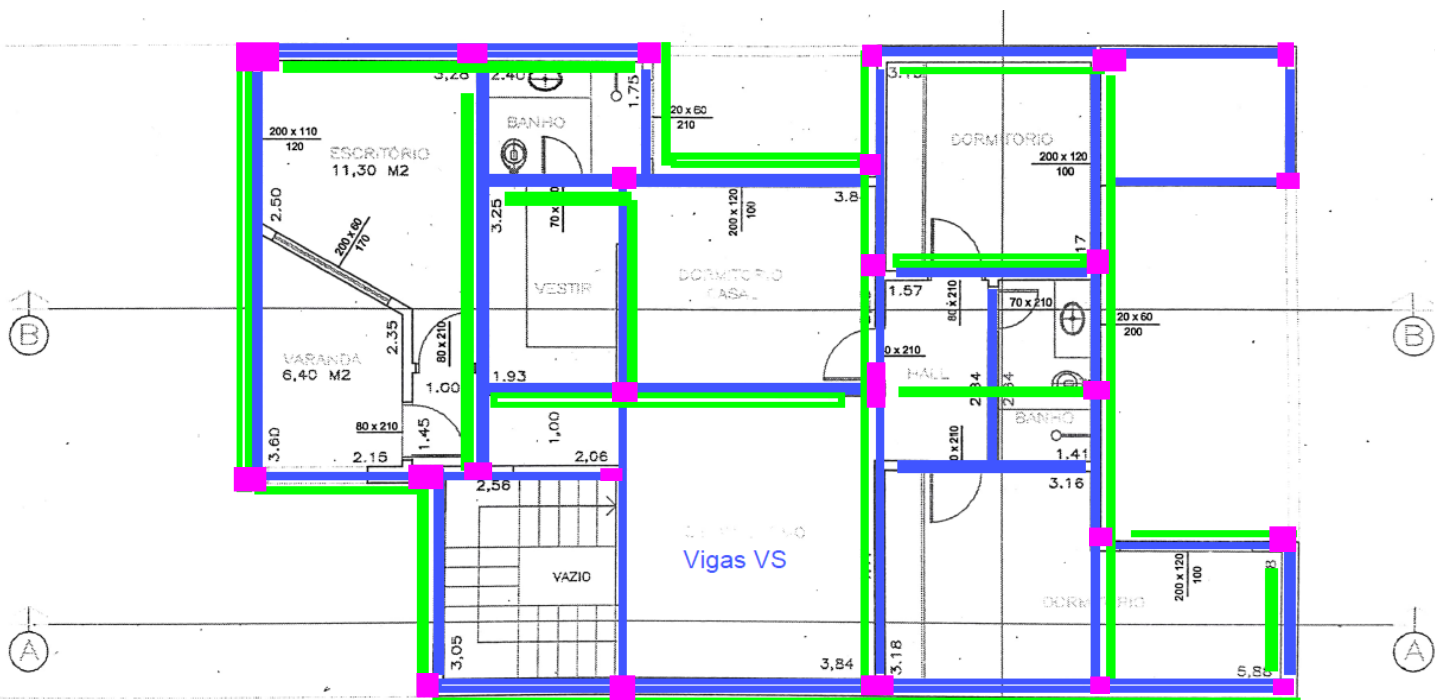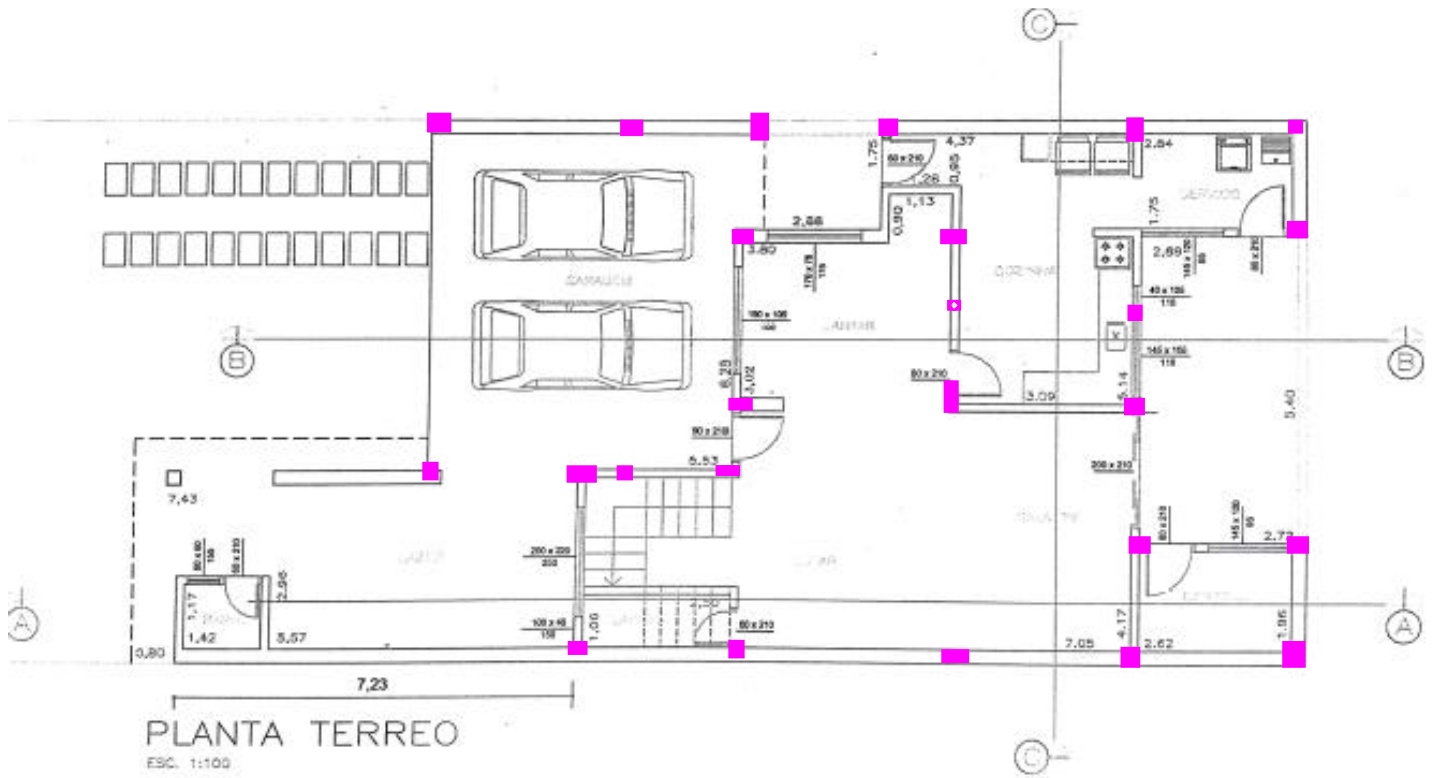


Planta de Locação das Estacas

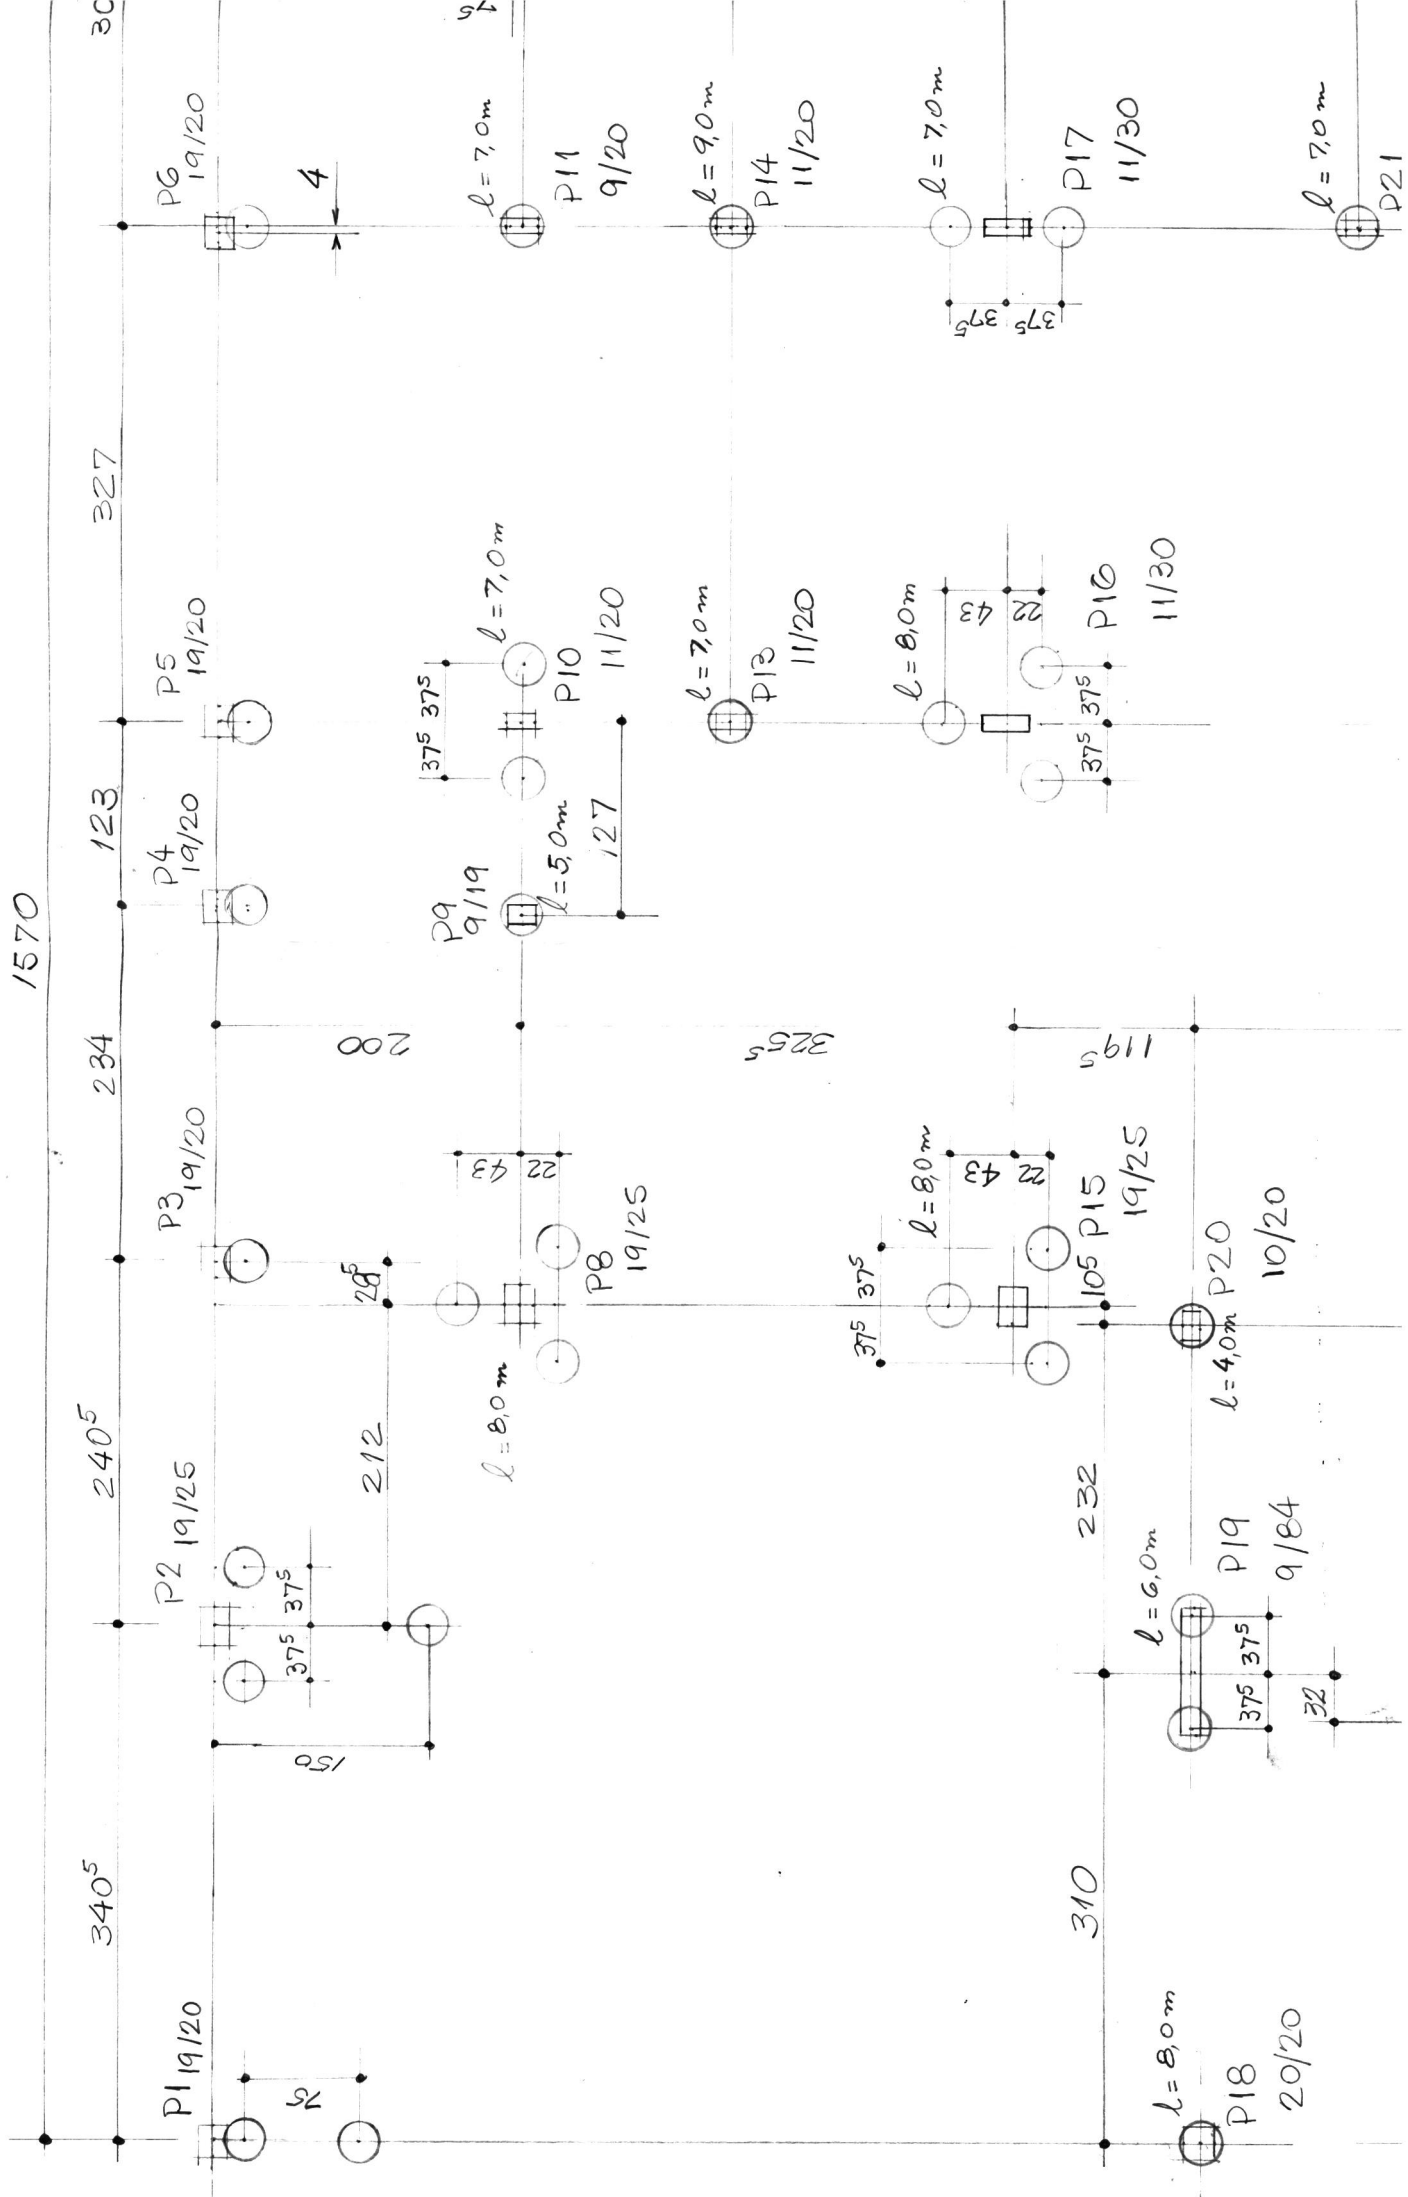

Planta de Fôrma do Pav. Térreo

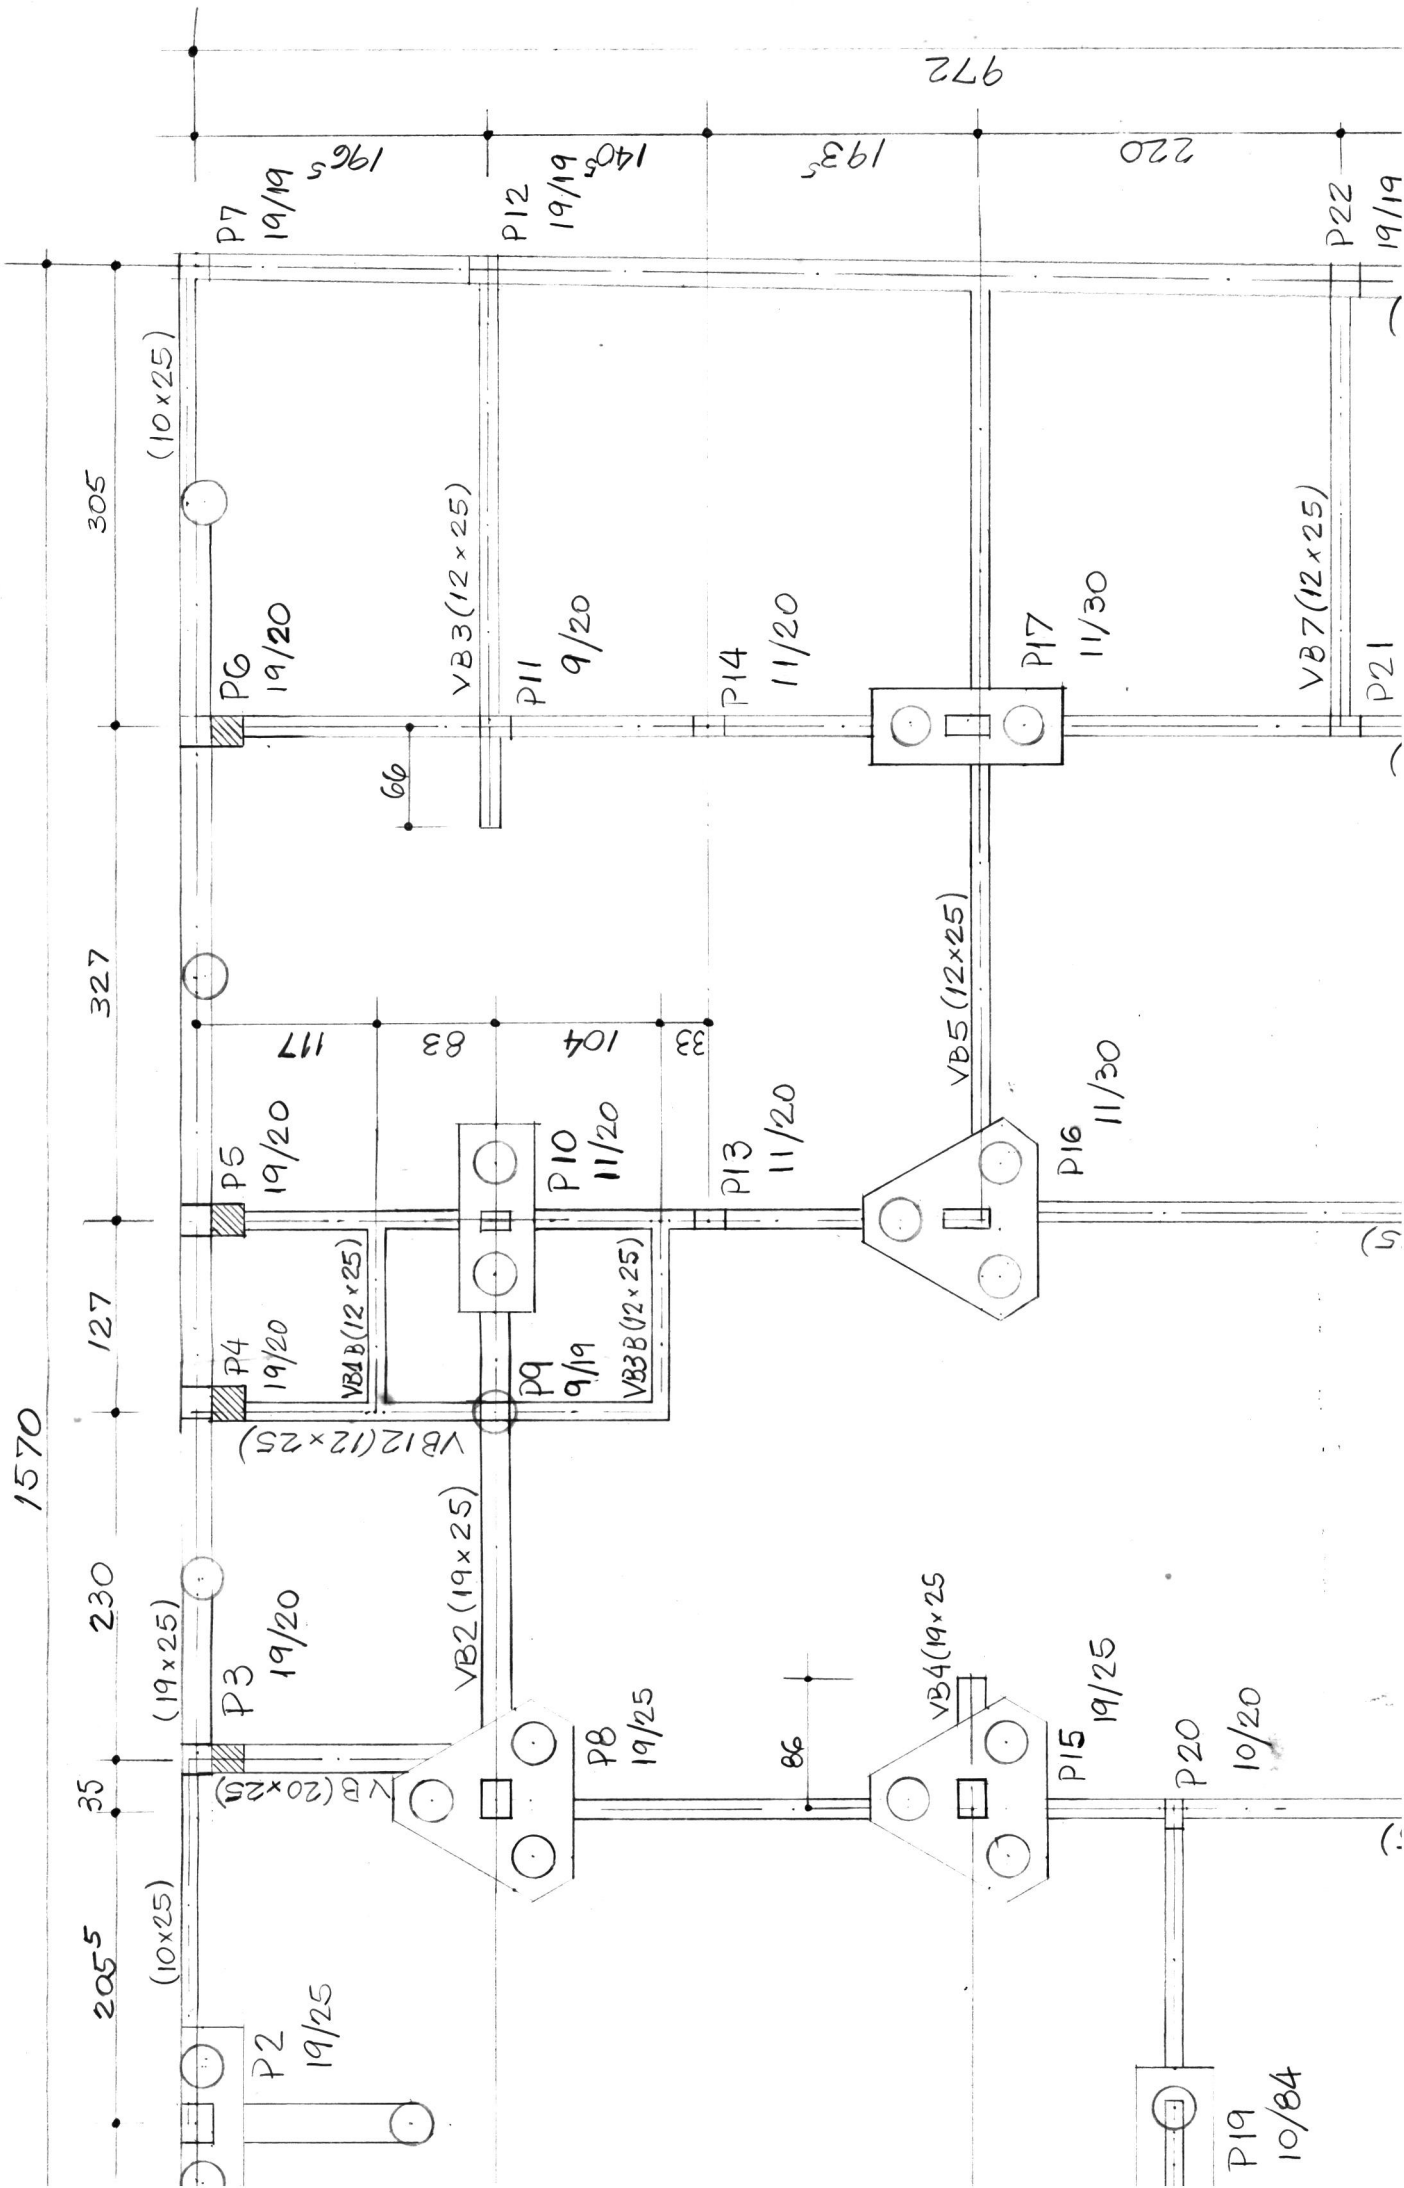

Planta de Fôrma do Pav. Superior

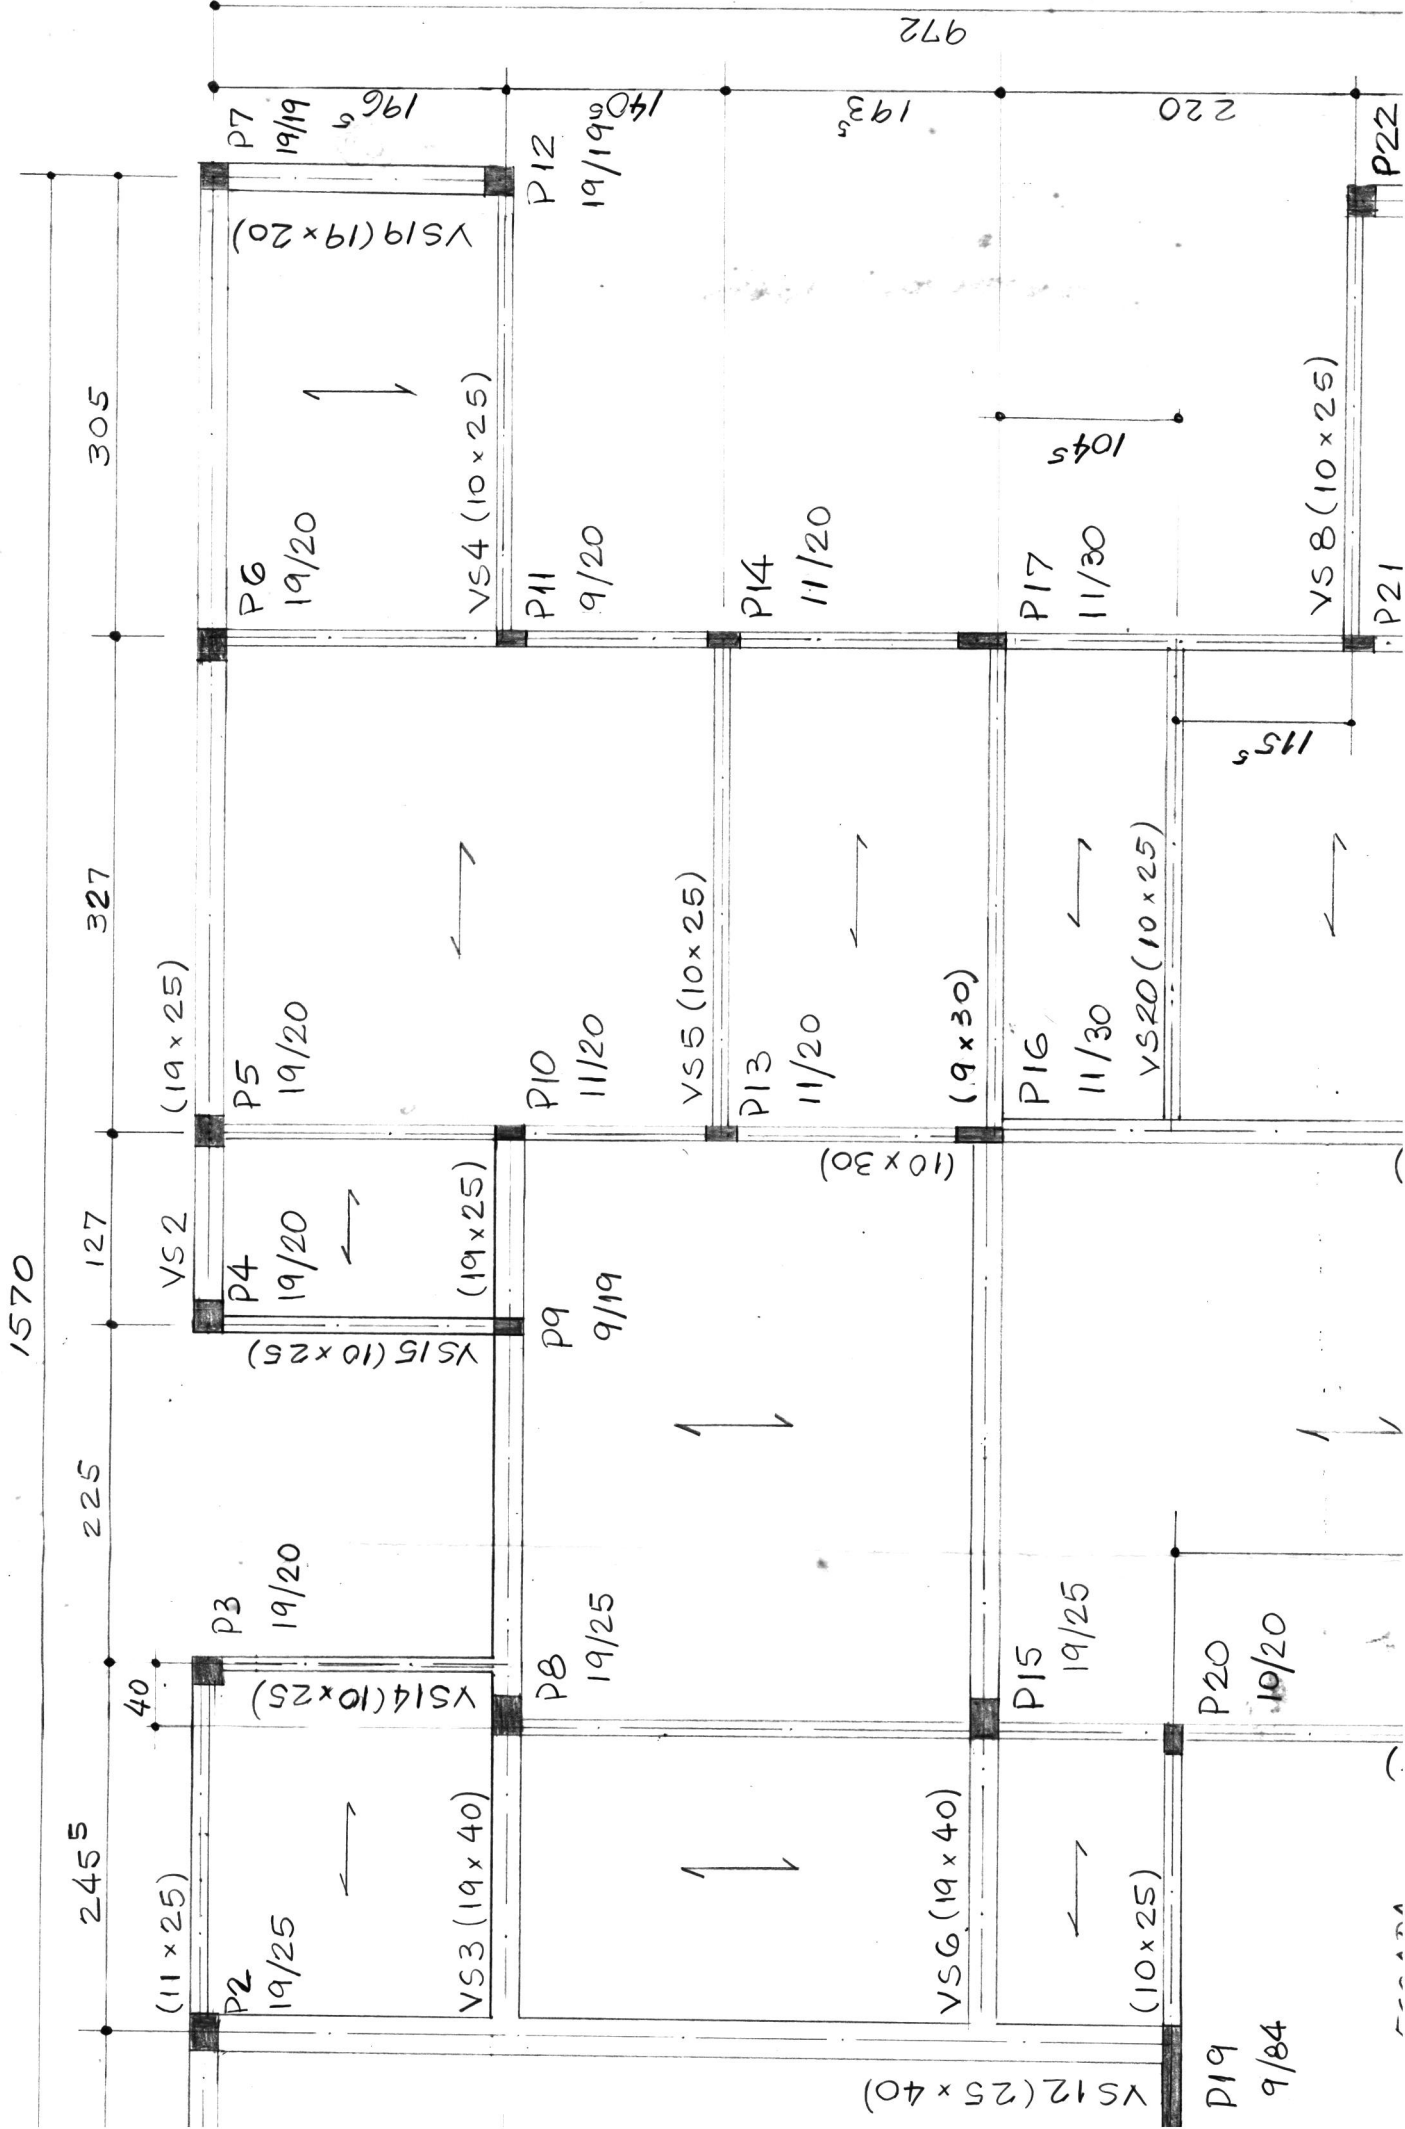

Planta de Fôrma da Cobertura

